



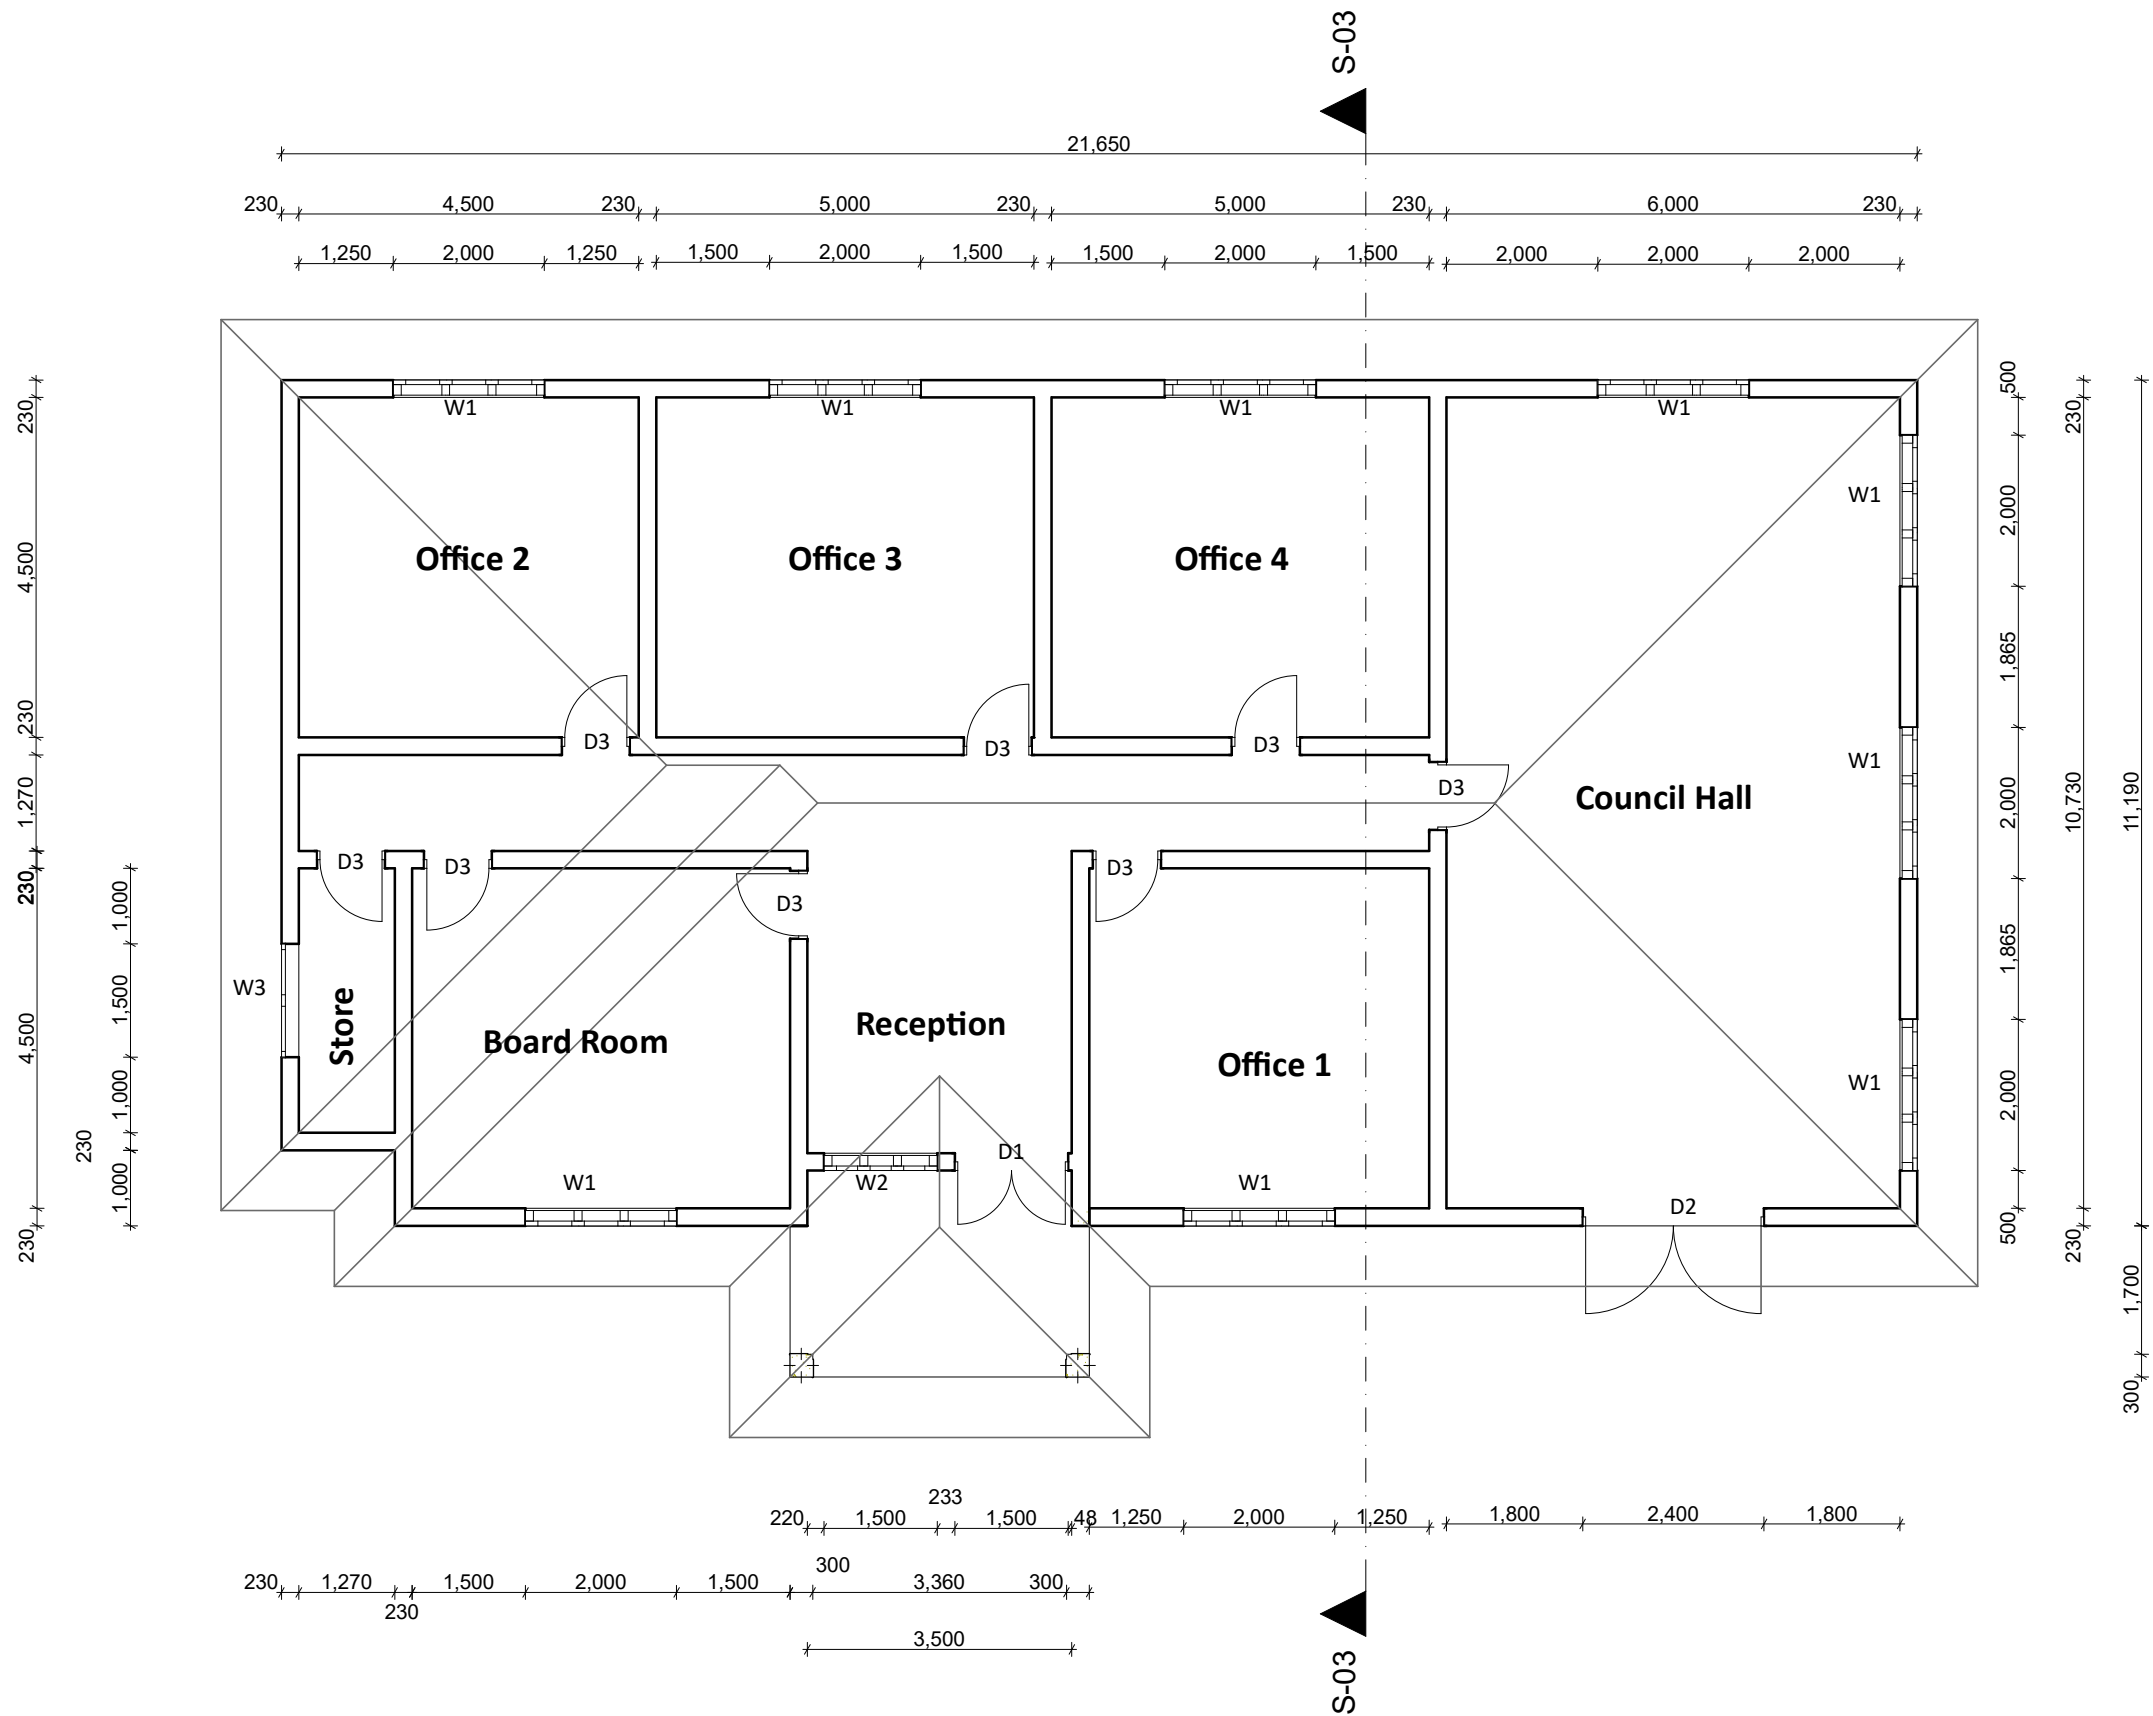

SUBCOUNTY HEADQUATERS, KAMULI DISTRICT LOCAL GOVERNMENT	PROPOSED ADMINISTRATION BLOCK	GROUND FLOOR PLAN	DATE:	COMPANY
		SCALE 1:100	DWG No.	

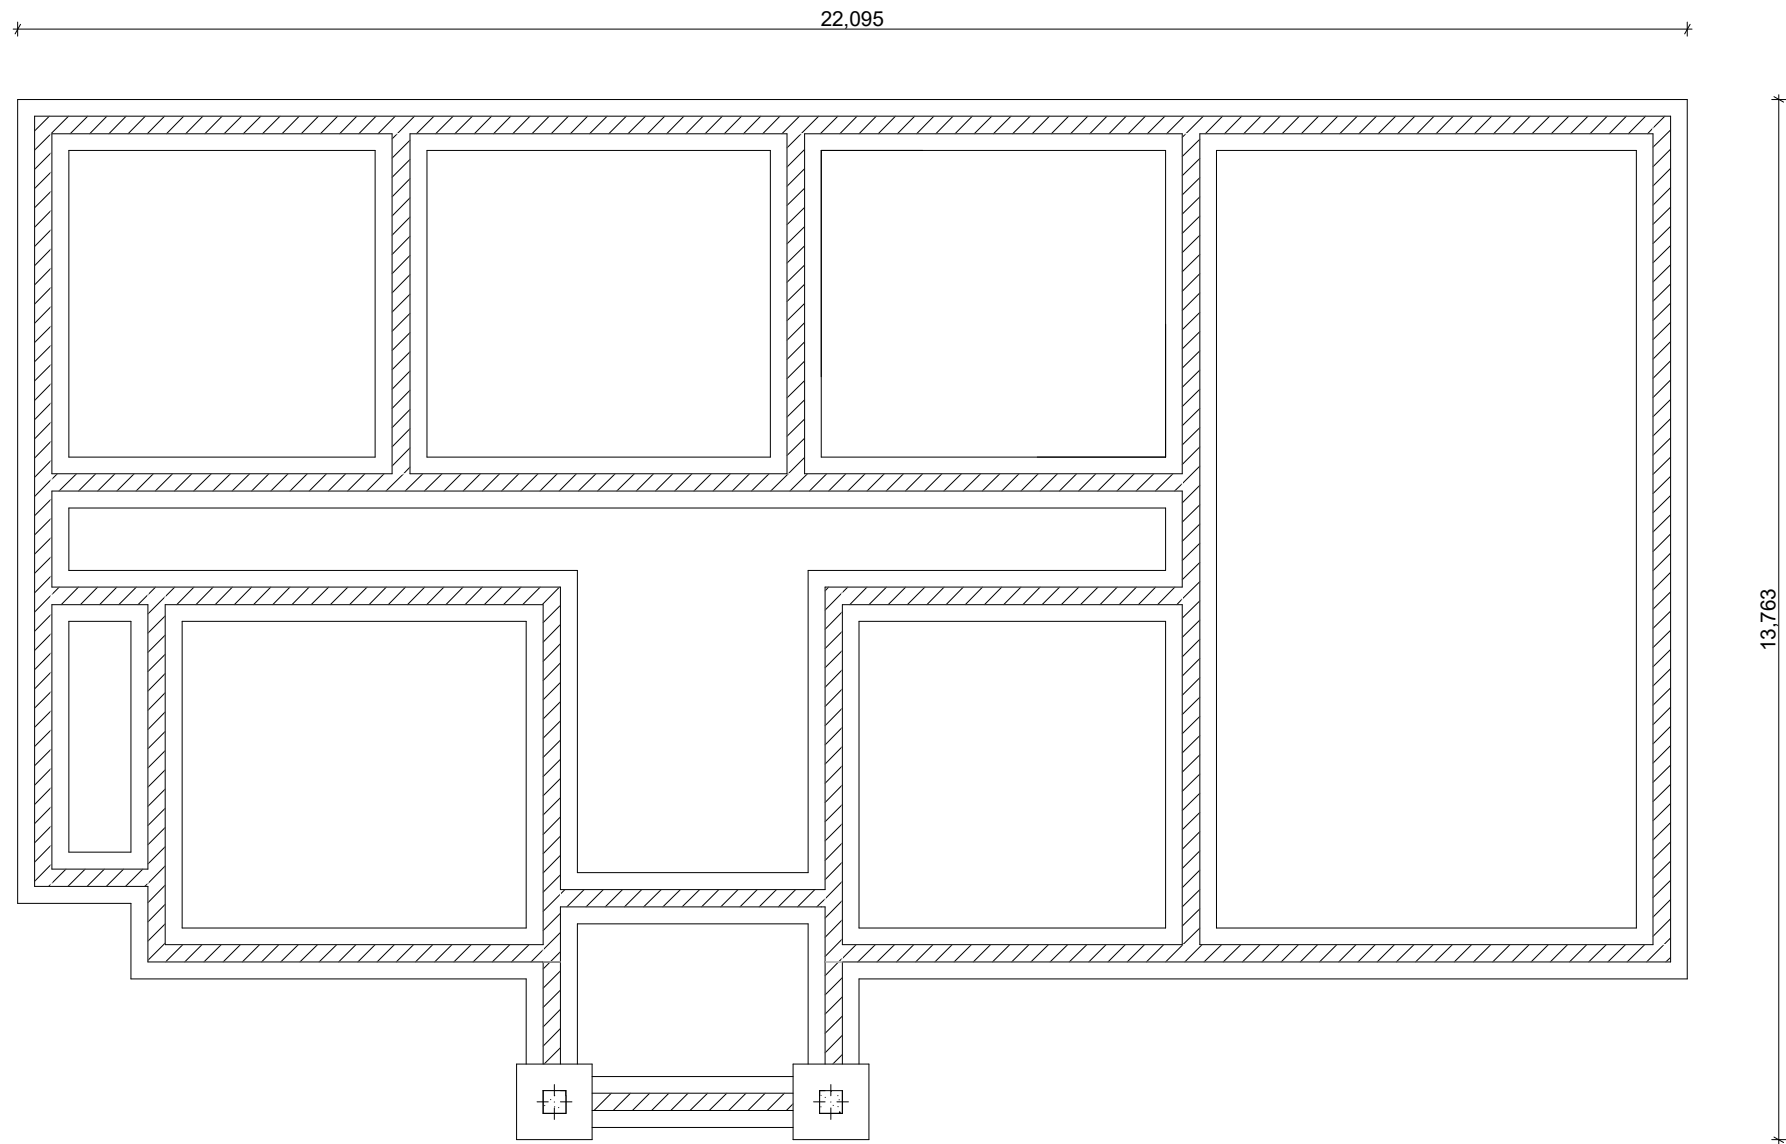




SUBCOUNTY HEADQUATERS, KAMULI DISTRICT LOCAL GOVERNMENT	PROPOSED ADMINISTRATION BLOCK	STRIP PLAN	DATE:	COMPANY
		SCALE 1:100	DWG No.	

Wall Specifications:
230mm thick brick wall jointed with 1:4 cement sand mortar and 25mm hoop iron, on 1000 gauge DPC With Ring beam at 2400mm height

Strip foundation notes:
230mm thick plinth wall on, 675x230 RC strip foundation depth to be determined on site and not less than 900mm depth

Roof notes:
Corrugated galvanised sheets of 30° roof pitch on 50x75 purlins on 50x100mm rafters with 50x100mm ties and struts on 50x100mm tie beam on 75x100mm wall plate


Substructure notes:
100mm thick concrete slab on A142BRC wire mesh on 1000g polythene sheeting on 50mm well compacted murram blinding on 200mm hardcore

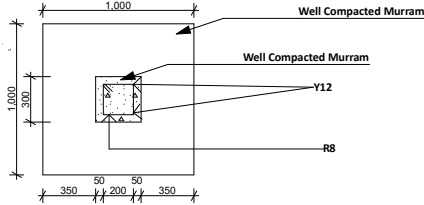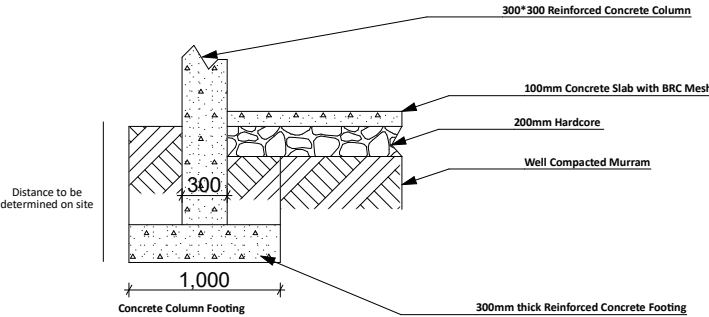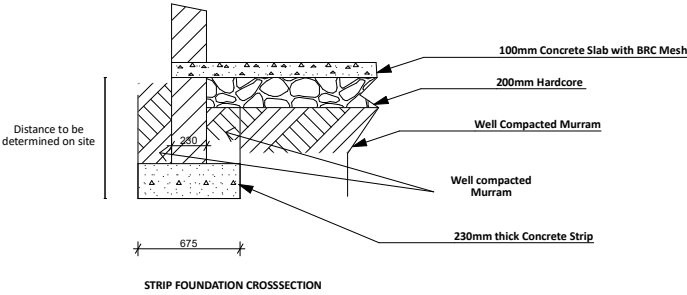


SUBCOUNTY HEADQUATERS, KAMULI DISTRICT LOCAL GOVERNMENT	PROPOSED ADMINISTRATION BLOCK	SECTION S-03 AND STRIP AND COLUMN FOOTING DETAILS	DATE:	COMPANY
		SCALE. 1:100, 1:50	DWG No.	




SOUTH ELEVATION

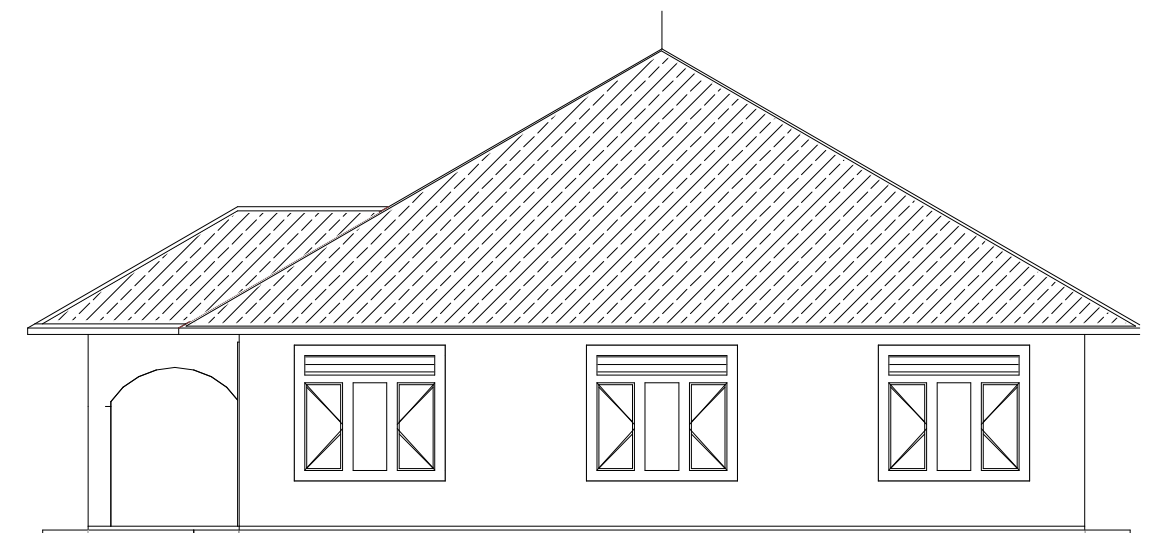

EAST ELEVATION

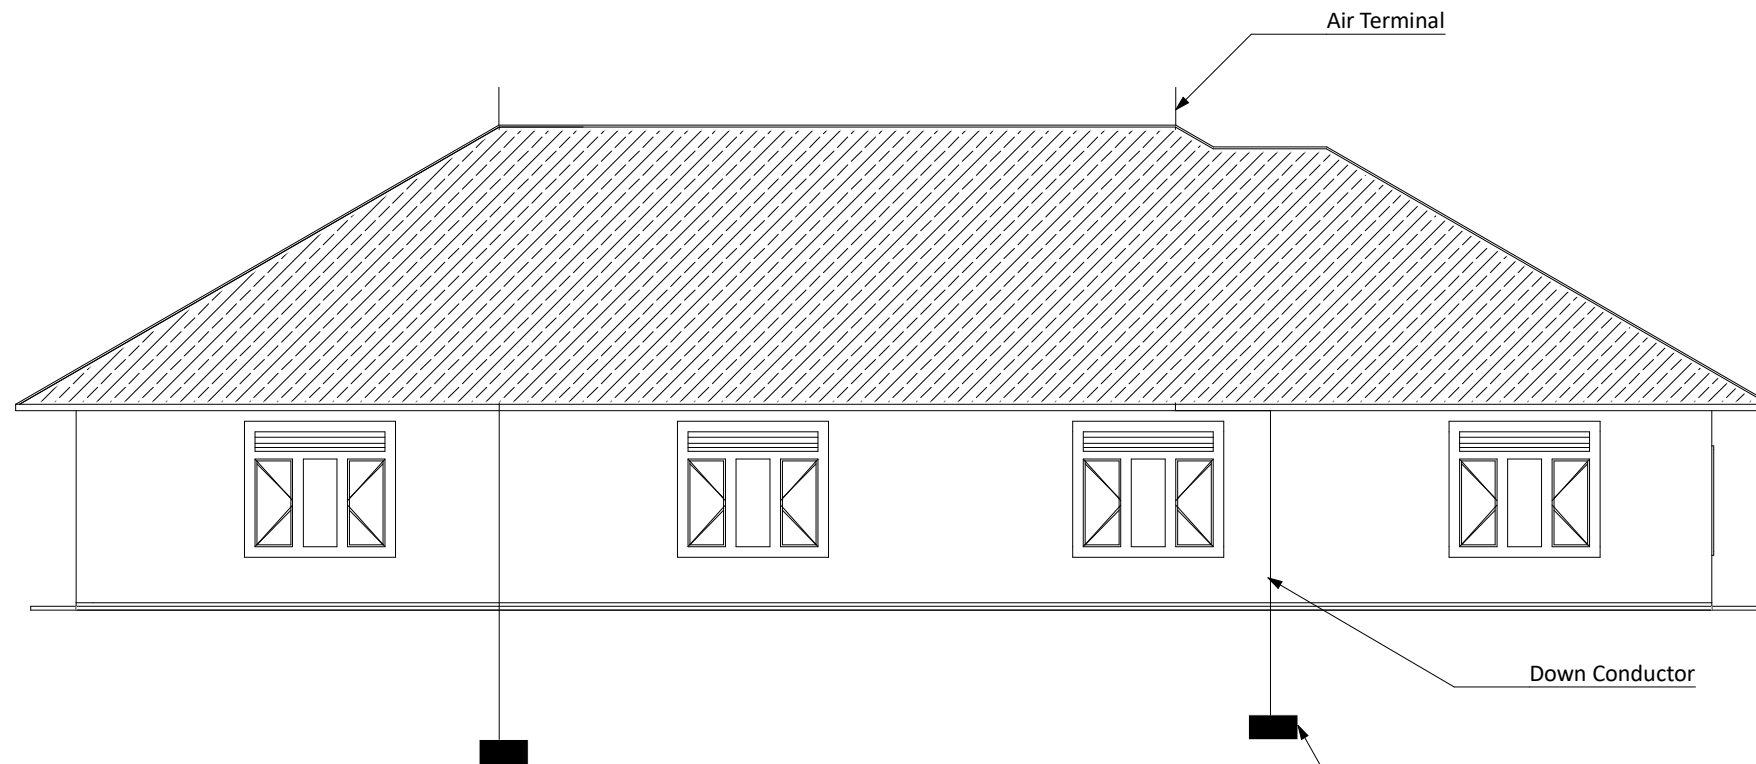

NORTH ELEVATION

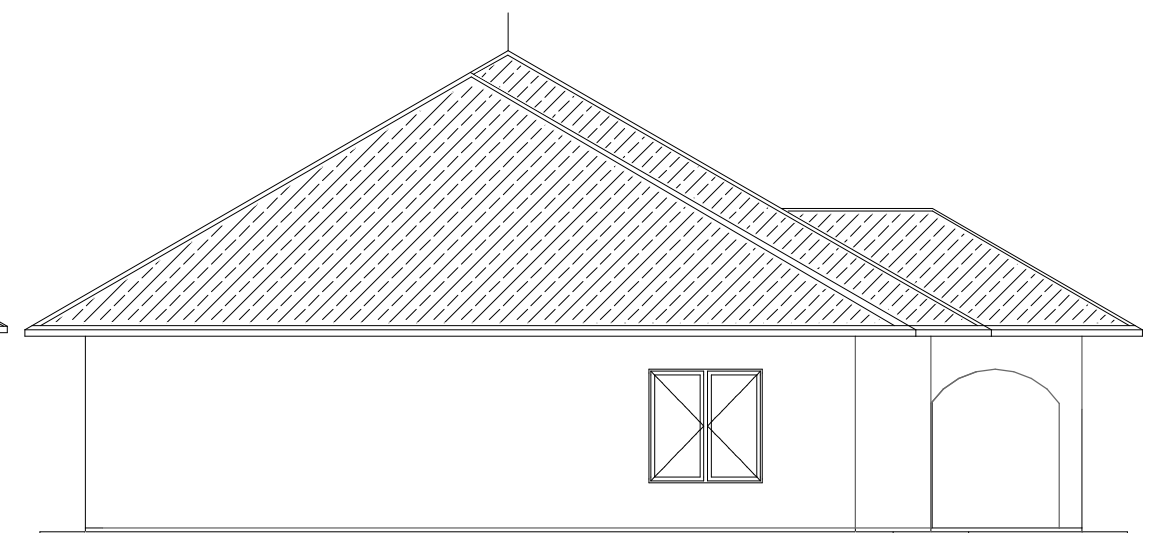

WEST ELEVATION


**SUBCOUNTY HEADQUATERS, KAMULI DISTRICT LOCAL
GOVERNMENT**

PROPOSED ADMINISTRATION BLOCK






**ELEVATIONS
SCALE 1:100**





**DATE:
DWG No.**

COMPANY

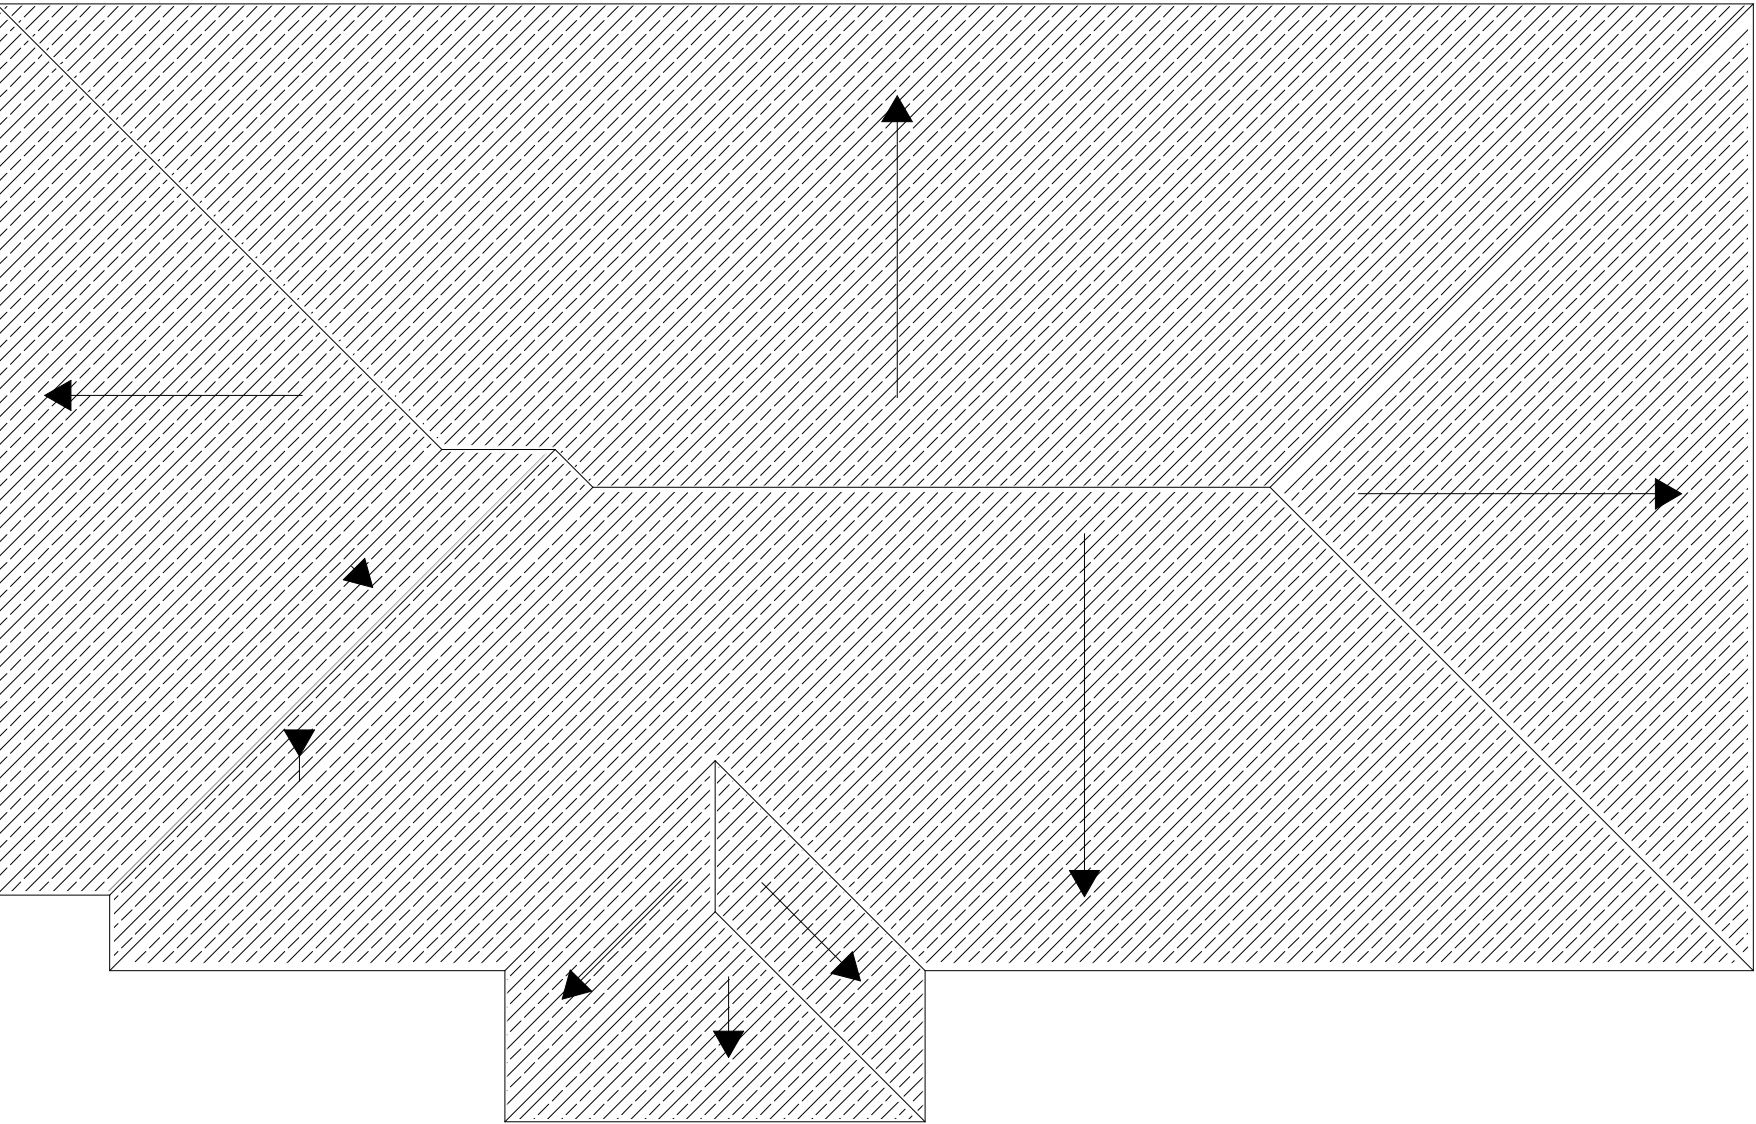

SUBCOUNTY HEADQUATERS, KAMULI DISTRICT LOCAL GOVERNMENT	PROPOSED ADMINISTRATION BLOCK	ROOF PLAN	DATE:	COMPANY
		SCALE 1:100	DWG No.	

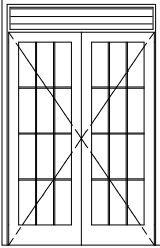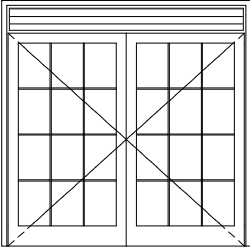   DOOR SCHEDULE			
LABLE	D1	D2	D3
ELEVATION			
DESCRIPTION	Double Leaf Steel Casement Door	Double Leaf Steel Casement Door	Single Leaf Timber Door with Transom
SIZE (W×H)mm	1500 × 2400	2400 × 2400	900 × 2400
QUANTITY	1	1	8
2D SIGN			

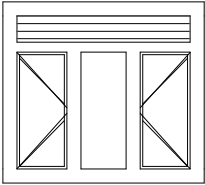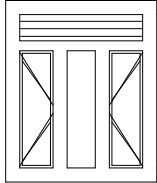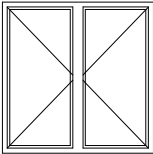 WINDOW SCHEDULE			
LABLE	W1	W2	W3
ELEVATION			
DESCRIPTION	Glazed Metal Casement with Side Hang Panel	Glazed Metal Casement with Side Hang Panel	Glazed Metal Casement with Side Hang Panel
SIZE (W×H)mm	2000 × 1800	1500 × 1800	1500 × 1500
QUANTITY	9	1	1
2D SIGN			

SUBCOUNTY HEADQUATERS, KAMULI DISTRICT LOCAL GOVERNMENT	PROPOSED ADMINISTRATION BLOCK	DOOR AND WINDOW SCHEDULE	DATE:	COMPANY
		SCALE 1:75	DWG No.	